


**OVERALL EXISTING SITE PLAN
GRANITE HILLS HIGH SCHOOL**

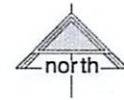

Porterville Unified School District

NOT TO SCALE

11.17.17

ENLARGED NEW SITE PLAN: NEW JUSTICE CENTER GRANITE HILLS HIGH SCHOOL


Porterville Unified School District


NOT TO SCALE

11.17.17



MANGINI ARCHITECTURAL
MCLAIN BARENG MORELLI

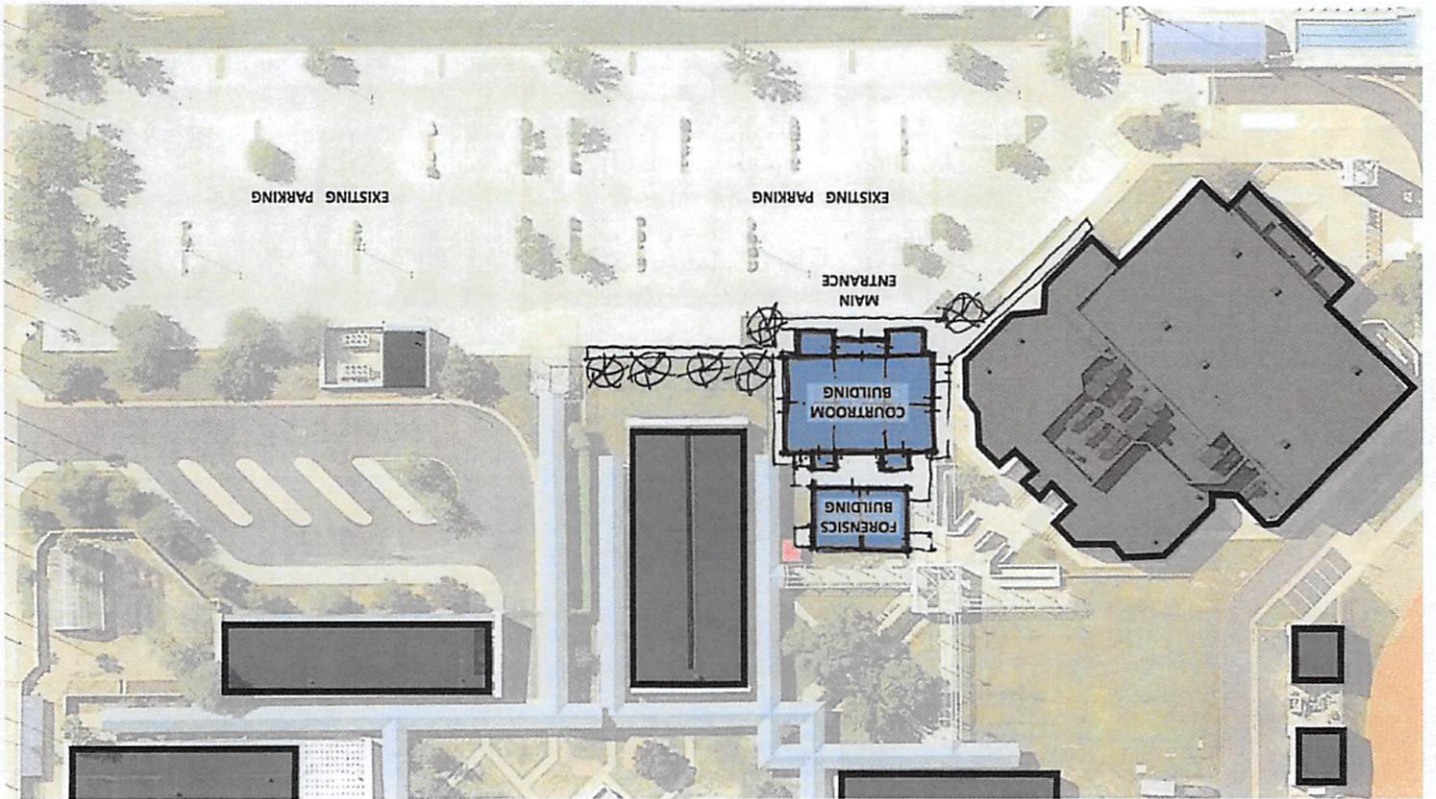

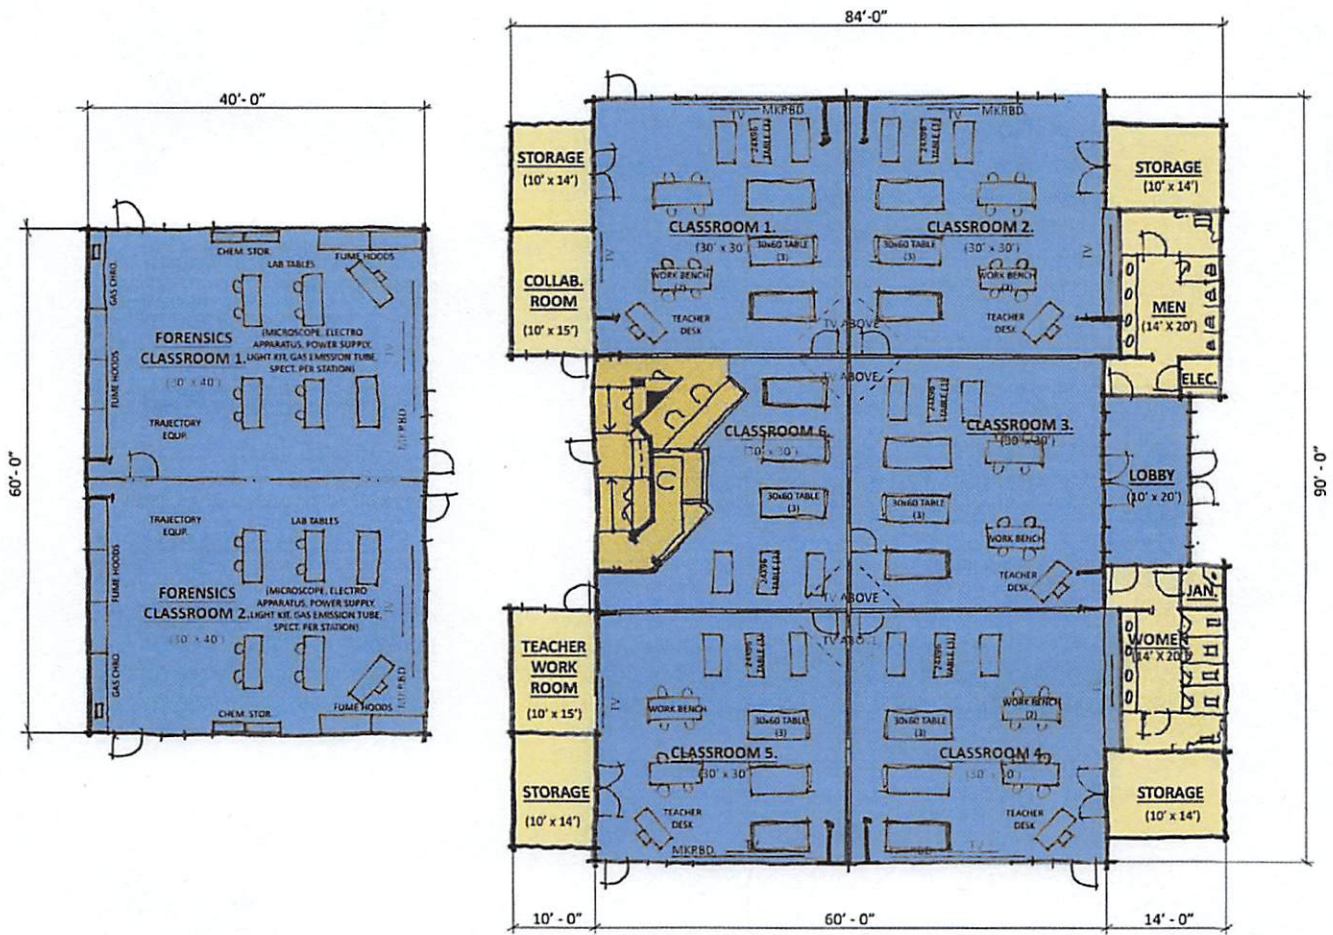

NEW JUSTICE CENTER: CLOSED FLOOR PLAN GRANITE HILLS HIGH SCHOOL

